



# OVERVIEW

Regulatory Speed Limit	50 km/h	60 km/h	70 km/h	80 km/h	90-100 km/h
1a Taper Length For Lane Closure	35 (1:10)	55 (1:15)	75 (1:20)	90 (1:25)	110 (1:30)
1b Taper Length For Shoulder Work on Where TCPs Used (Min. 3 Cones)	5	8	10	12	15
2 Maximum Distance Between Cones or Tubular Markers for 1a	10	10	10	10	10
3 Minimum Tangent Distance Between Tapers	30	60	90	120	150
4 Distance Between Construction Signs	40	60	80	100	150

**LEGENDS:**

- SIGN STAND
- DELINEATORS
- TCP
- ARROWBOARD TRUCK
- POLE
- REMOVE POLE
- MANHOLE/SERVICE BOX
- NEW BUILD
- 

**SCOPE:**

- FIBRE OPTIC CABLE SPLICING

**DATES:**

- TBD

**HOURS:**

- 7AM – 5PM

**DRAWING #:**

- SHAW – RPN 622269

**NOTES:**

- ALL TRAFFIC CONTROL DEVICES AND SIGNS TO COMPLY WITH LATEST MOTH MANUAL WORK ON ROADWAY.
- MAINTAIN MINIMUM 3.2m LANE WIDTH
- NOTIFY CMBC FOR CONSTRUCTION



COMPANY: DIXON NETWORKS CORPORATION

CONTACT: JOHNNY WOO  
PHONE: 604-940-8817 EXT. 238





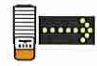






Photo June 2016

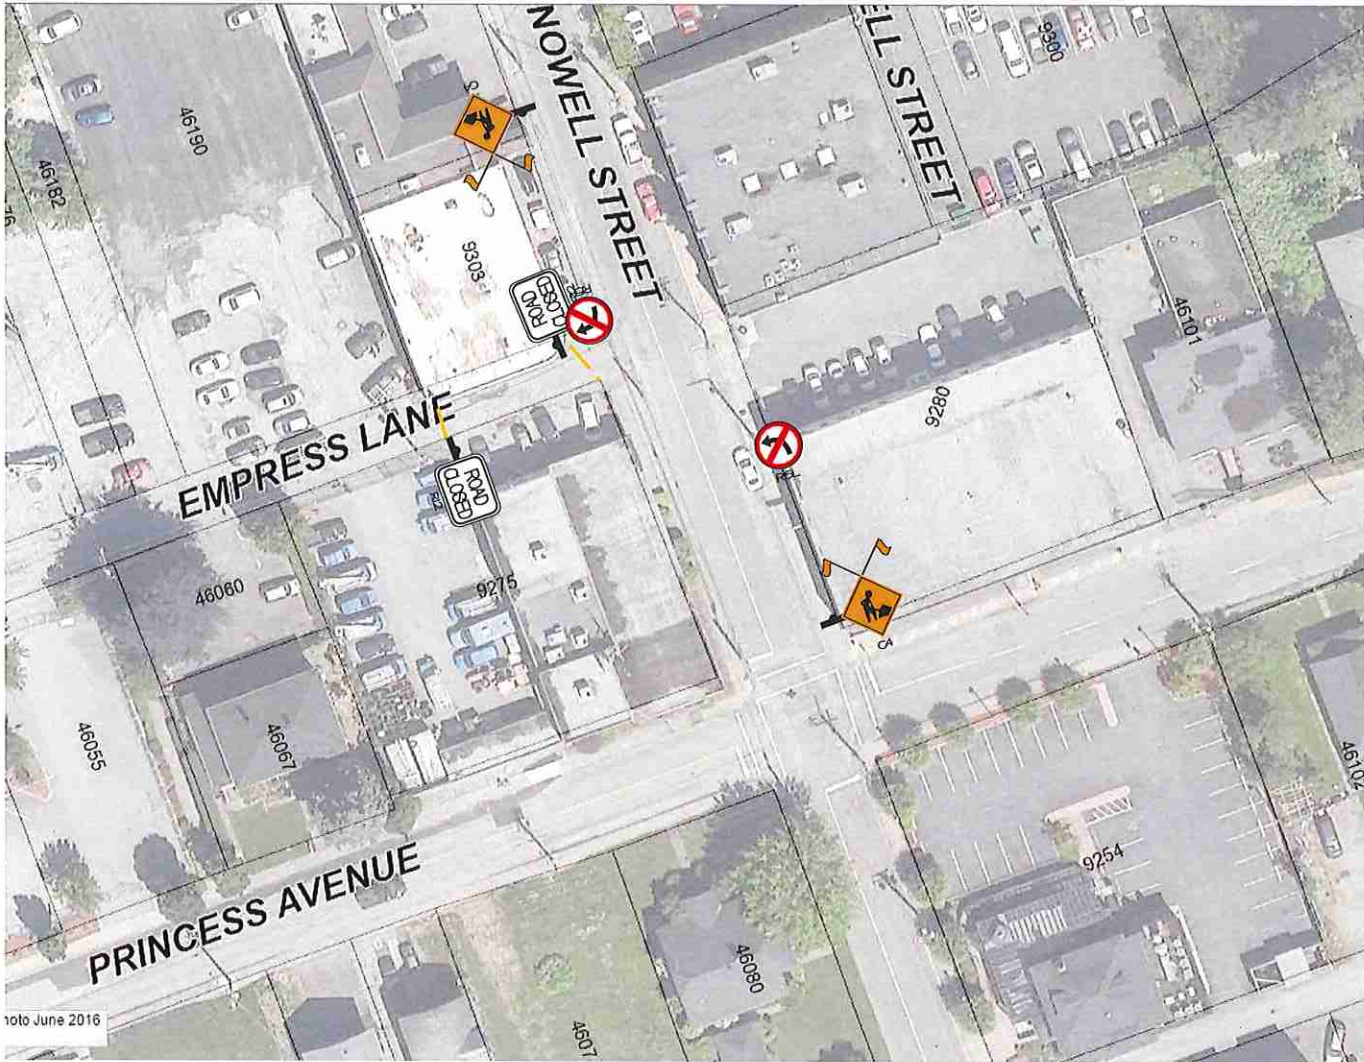Regulatory Speed Limit	50 km/h	60 km/h	70 km/h	80 km/h	90-100 km/h
1a Taper Length For Lane Closure	35 (1:10)	55 (1:15)	75 (1:20)	90 (1:25)	110 (1:30)
1b Taper Length For Shoulder Work on Where TCPs Used (Min. 3 Cones)	5	8	10	12	15
2 Maximum Distance Between Cones or Tubular Markers for 1a	10	10	10	10	10
3 Minimum Tangent Distance Between Tapers	30	60	90	120	150
4 Distance Between Construction Signs	40	60	80	100	150

**LEGENDS:**

-  SIGN STAND
-  DELINEATORS
-  TCP
-  ARROWBOARD TRUCK
-  POLE
-  REMOVE POLE
-  MANHOLE/SERVICE BOX
-  NEW BUILD

**SCOPE:**

- FIBRE OPTIC CABLE SPLICING

**DATES:**

- TBD

**HOURS:**

- 7AM – 5PM

**DRAWING #:**

- SHAW – RPN 622269

**NOTES:**

- ALL TRAFFIC CONTROL DEVICES AND SIGNS TO COMPLY WITH LATEST MOTM MANUAL WORK ON ROADWAY.
- MAINTAIN MINIMUM 3.2m LANE WIDTH
- NOTIFY CMBC FOR CONSTRUCTION



**COMPANY:** DIXON NETWORKS CORPORATION

**CONTACT:** JOHNNY WOO  
**PHONE:** 604-940-8817 EXT. 238




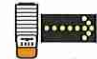




**DIXON**  
 NETWORKS CORPORATION



Property Selection  ON  
Click a property

Regulatory Speed Limit	50 km/h	60 km/h	70 km/h	80 km/h	90-100 km/h
1a Taper Length For Lane Closure	35 (1:10)	55 (1:15)	75 (1:20)	90 (1:25)	110 (1:30)
1b Taper Length For Shoulder Work on Where TCPs Used (Min. 3 Cones)	5	8	10	12	15
2 Maximum Distance Between Cones or Tubular Markers for 1a	10	10	10	10	10
3 Minimum Tangent Distance Between Tapers	30	60	90	120	150
4 Distance Between Construction Signs	40	60	80	100	150

**LEGENDS:**

-  SIGN STAND
-  DELINEATORS
-  TCP
-  ARROWBOARD TRUCK
-  POLE
-  REMOVE POLE
-  MANHOLE/SERVICE BOX
-  NEW BUILD

**SCOPE:**

- FIBRE OPTIC CABLE SPLICING

**DATES:**

- TBD

**HOURS:**


- 7AM – 5PM

**DRAWING #:**

- SHAW – RPN 622269

**NOTES:**

- ALL TRAFFIC CONTROL DEVICES AND SIGNS TO COMPLY WITH LATEST MOTH MANUAL WORK ON ROADWAY.
- MAINTAIN MINIMUM 3.2m LANE WIDTH
- NOTIFY CMBC FOR CONSTRUCTION

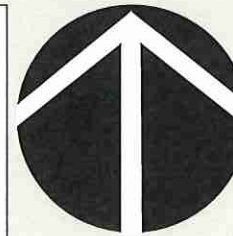


PG 3

COMPANY: DIXON NETWORKS CORPORATION

CONTACT: JOHNNY WOO  
PHONE: 604-940-8817 EXT. 238



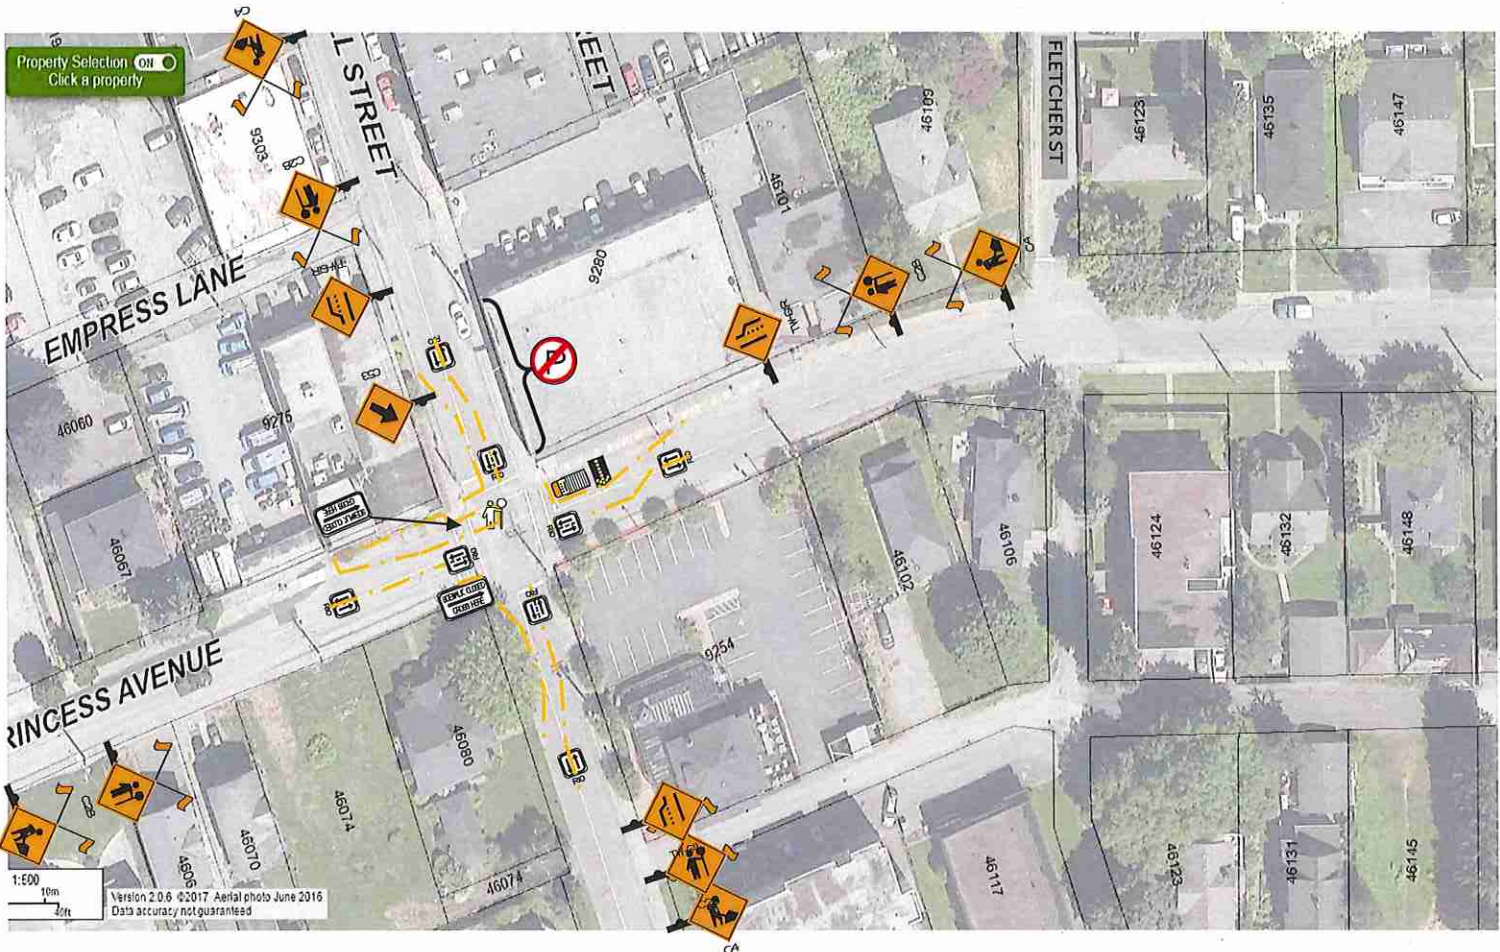

Regulatory Speed Limit	50 km/h	60 km/h	70 km/h	80 km/h	90-100 km/h
1a Taper Length For Lane Closure	35 (1:10)	55 (1:15)	75 (1:20)	90 (1:25)	110 (1:30)
1b Taper Length For Shoulder Work on Where TCPs Used (Min. 3 Cones)	5	8	10	12	15
2 Maximum Distance Between Cones or Tubular Markers for 1a	10	10	10	10	10
3 Minimum Tangent Distance Between Tapers	30	60	90	120	150
4 Distance Between Construction Signs	40	60	80	100	150

**LEGENDS:**

- SIGN STAND
- DELINEATORS
- TCP
- ARROWBOARD TRUCK
- POLE
- REMOVE POLE
- MANHOLE/SERVICE BOX
- NEW BUILD

**SCOPE:**

- FIBRE OPTIC CABLE SPLICING

**DATES:**

- TBD

**HOURS:**

- 7AM – 5PM

**DRAWING #:**

- SHAW – RPN 622269


**NOTES:**

- ALL TRAFFIC CONTROL DEVICES AND SIGNS TO COMPLY WITH LATEST MOTM MANUAL WORK ON ROADWAY.
- MAINTAIN MINIMUM 3.2m LANE WIDTH
- NOTIFY CMBC FOR CONSTRUCTION



**COMPANY:** DIXON NETWORKS CORPORATION

**CONTACT:** JOHNNY WOO  
**PHONE:** 604-940-8817 EXT. 238

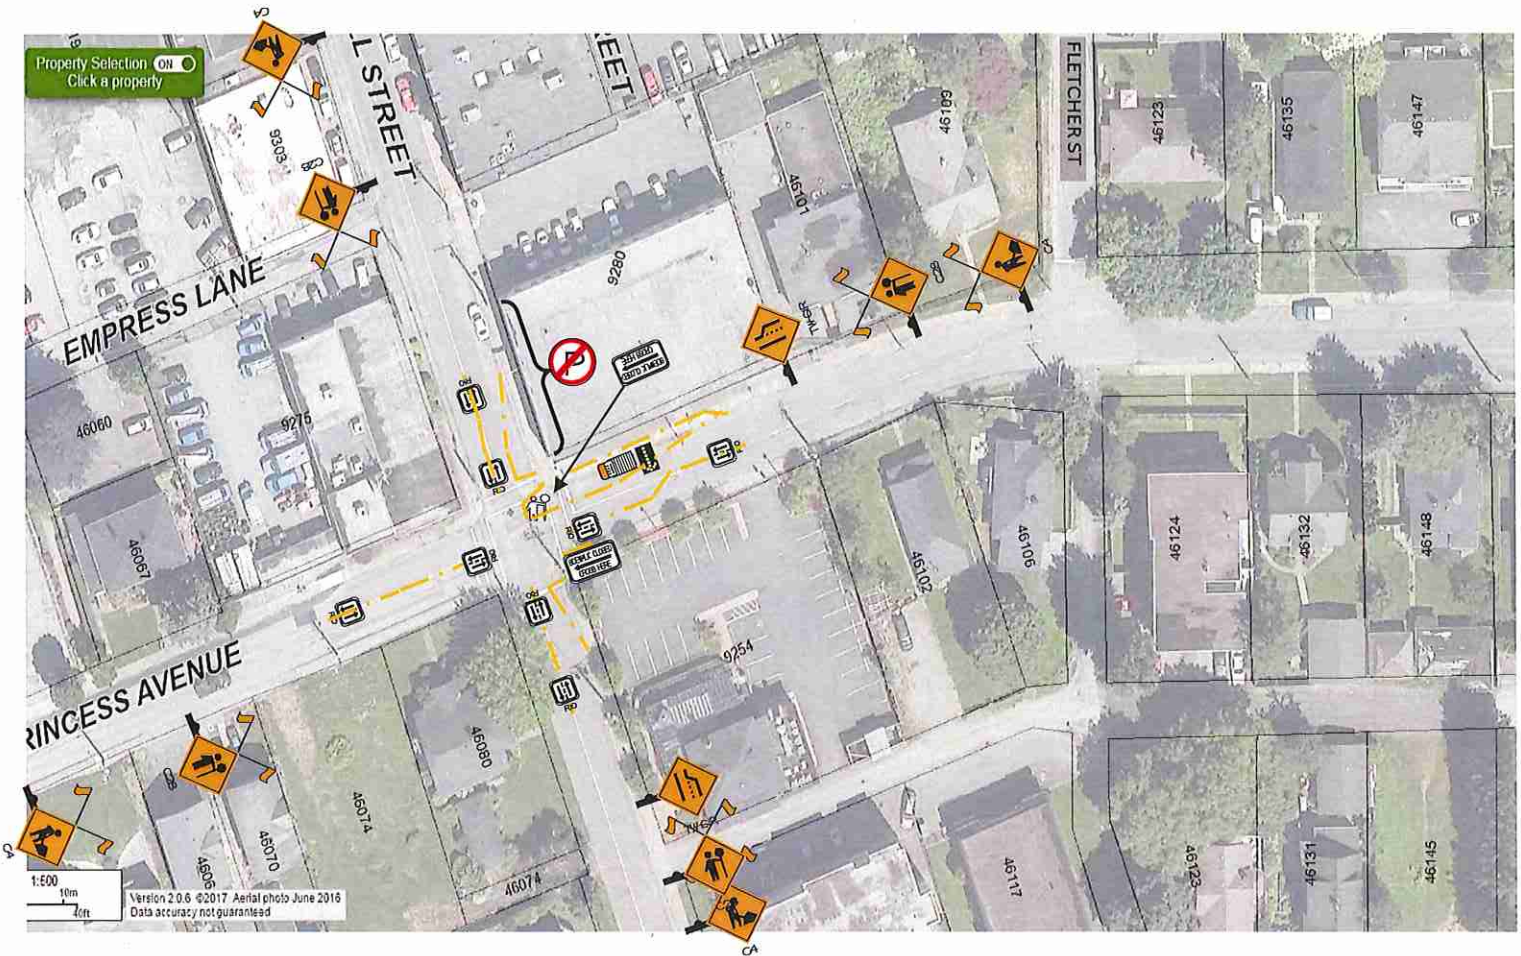

Regulatory Speed Limit	50 km/h	60 km/h	70 km/h	80 km/h	90-100 km/h
1a Taper Length For Lane Closure	35 (1:10)	55 (1:15)	75 (1:20)	90 (1:25)	110 (1:30)
1b Taper Length For Shoulder Work on Where TCPs Used (Min. 3 Cones)	5	8	10	12	15
2 Maximum Distance Between Cones or Tubular Markers for 1a	10	10	10	10	10
3 Minimum Tangent Distance Between Tapers	30	60	90	120	150
4 Distance Between Construction Signs	40	60	80	100	150

**LEGENDS:**

- SIGN STAND
- DELINEATORS
- TCP
- ARROWBOARD TRUCK
- POLE
- REMOVE POLE
- MANHOLE/SERVICE BOX
- NEW BUILD

**SCOPE:**

- FIBRE OPTIC CABLE SPLICING

**DATES:**

- TBD

**HOURS:**

- 7AM – 5PM

**DRAWING #:**

- SHAW – RPN 622269

**NOTES:**


- ALL TRAFFIC CONTROL DEVICES AND SIGNS TO COMPLY WITH LATEST MOTM MANUAL WORK ON ROADWAY.
- MAINTAIN MINIMUM 3.2m LANE WIDTH
- NOTIFY CMBC FOR CONSTRUCTION



**COMPANY:** DIXON NETWORKS CORPORATION




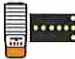


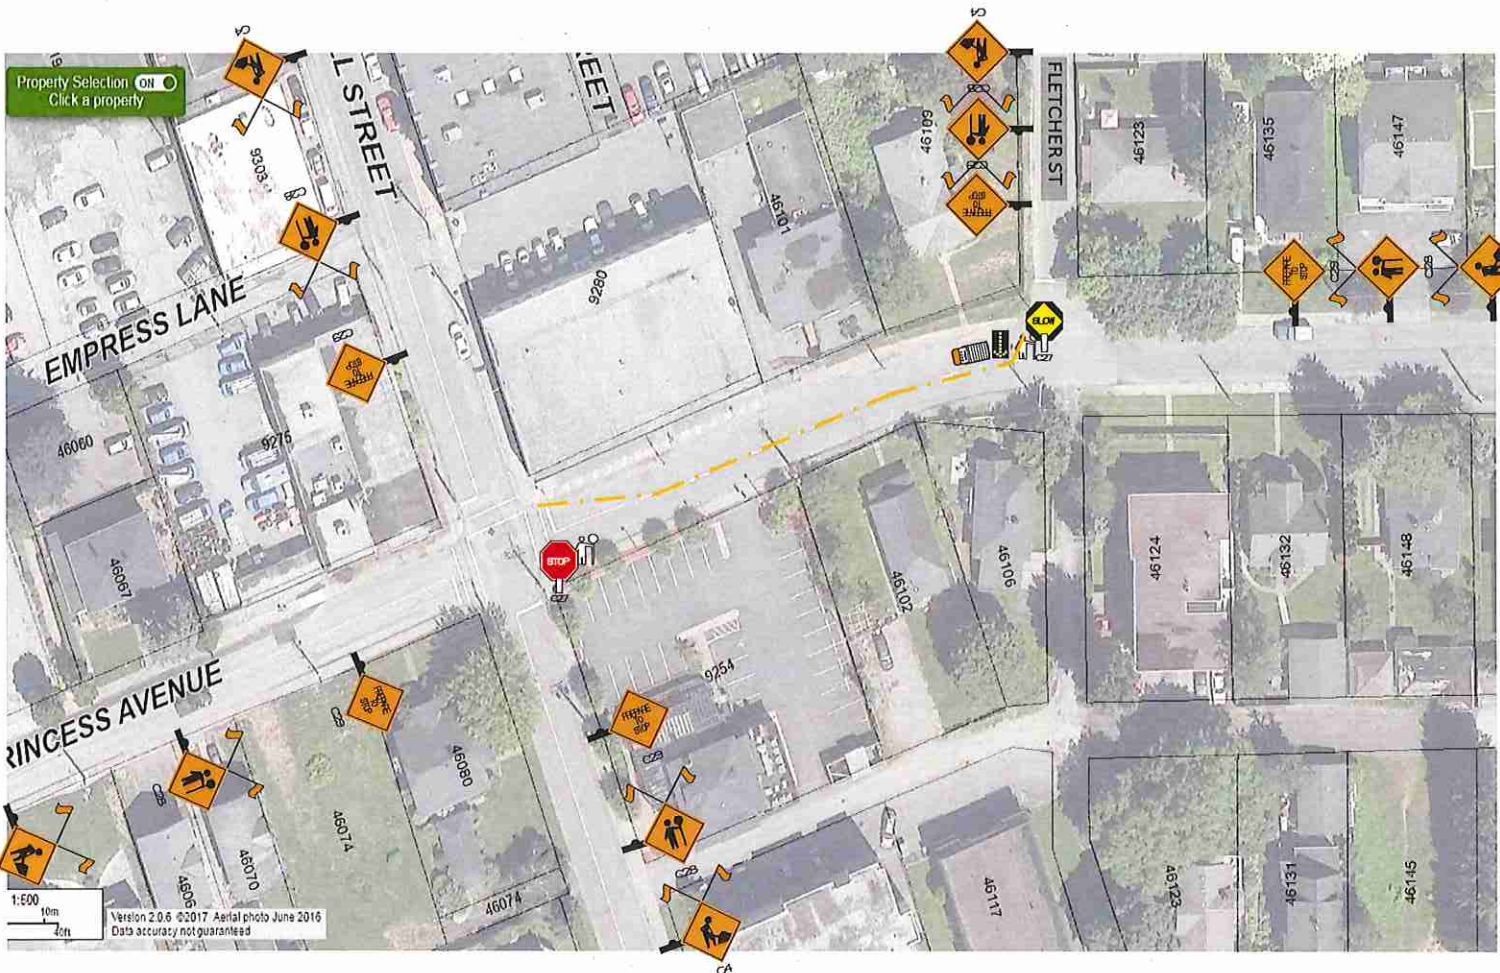

**CONTACT:** JOHNNY WOO  
**PHONE:** 604-940-8817 EXT. 238

**DIXON**  
NETWORKS CORPORATION



Regulatory Speed Limit	50 km/h	60 km/h	70 km/h	80 km/h	90-100 km/h
1a Taper Length For Lane Closure	35 (1:10)	55 (1:15)	75 (1:20)	90 (1:25)	110 (1:30)
1b Taper Length For Shoulder Work on Where TCPs Used (Min. 3 Cones)	5	8	10	12	15
2 Maximum Distance Between Cones or Tubular Markers for 1a	10	10	10	10	10
3 Minimum Tangent Distance Between Tapers	30	60	90	120	150
4 Distance Between Construction Signs	40	60	80	100	150

**LEGENDS:**

-  SIGN STAND
-  DELINEATORS
-  TCP
-  ARROWBOARD TRUCK
-  POLE
-  REMOVE POLE
-  MANHOLE/SERVICE BOX
-  NEW BUILD

**SCOPE:**

- FIBRE OPTIC CABLE SPLICING

**DATES:**

- TBD

**HOURS:**

- 7AM – 5PM

**DRAWING #:**

- SHAW – RPN 622269


**NOTES:**


- ALL TRAFFIC CONTROL DEVICES AND SIGNS TO COMPLY WITH LATEST MOTH MANUAL WORK ON ROADWAY.
- MAINTAIN MINIMUM 3.2m LANE WIDTH
- NOTIFY CMBC FOR CONSTRUCTION



**COMPANY:** DIXON NETWORKS CORPORATION

**CONTACT:** JOHNNY WOO  
**PHONE:** 604-940-8817 EXT. 238



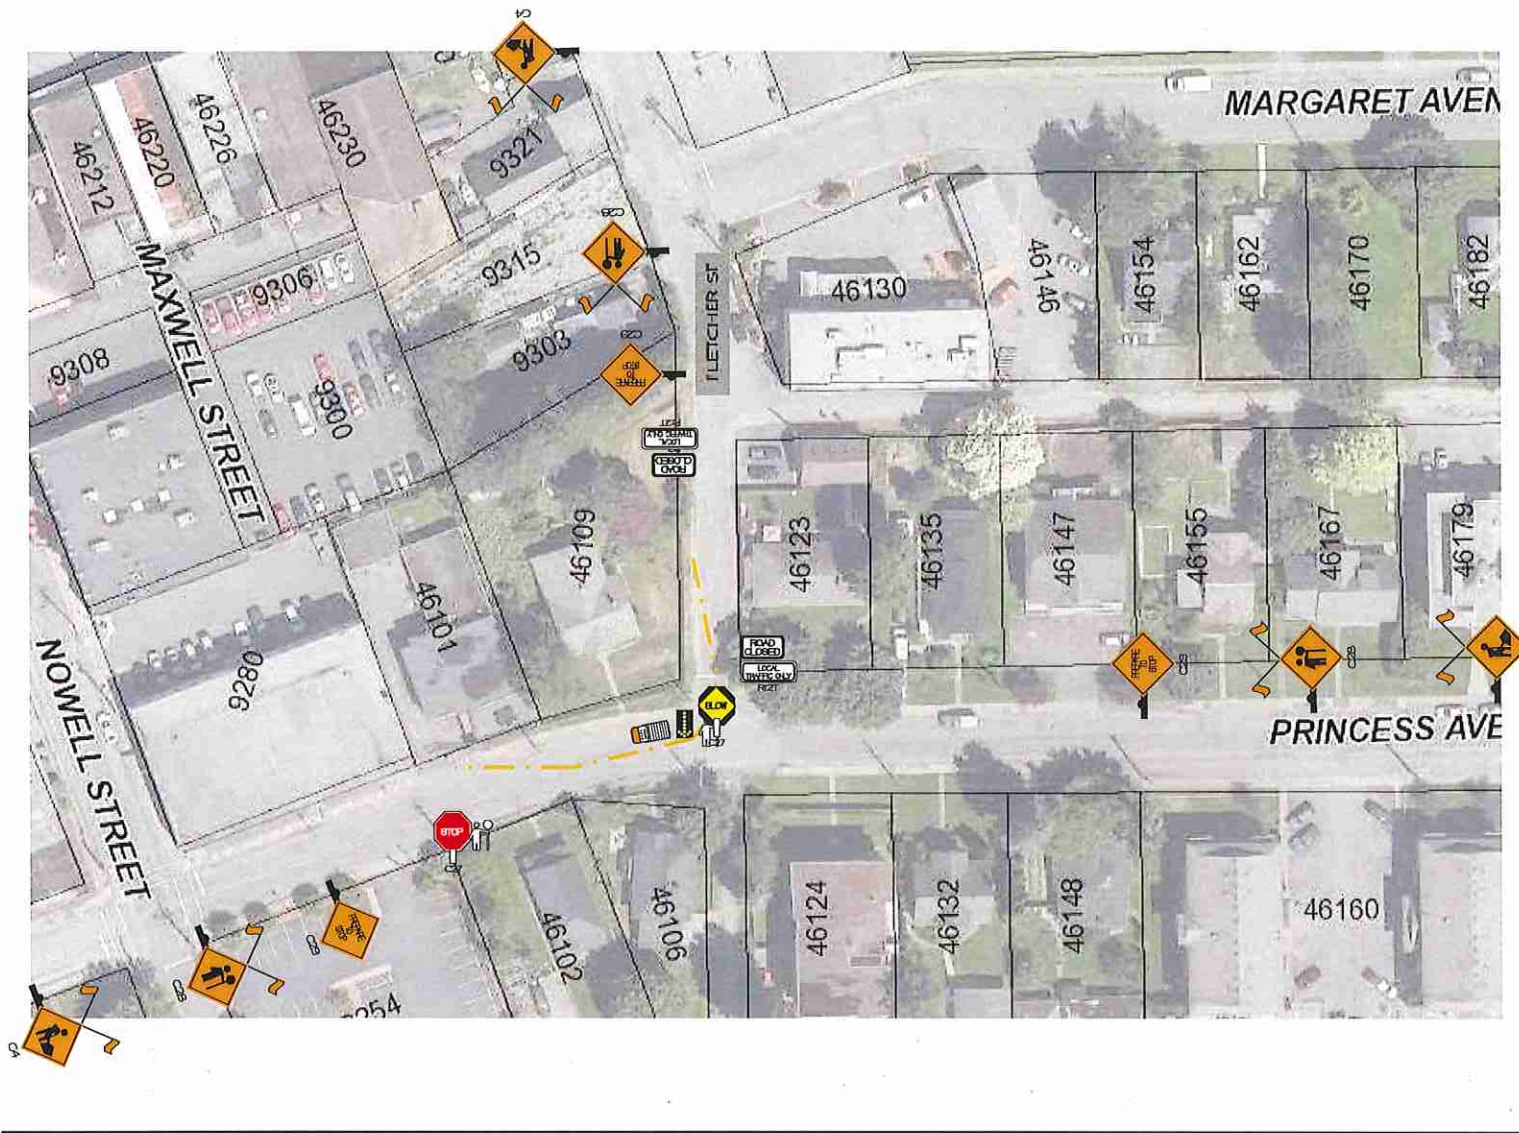

Regulatory Speed Limit	50 km/h	60 km/h	70 km/h	80 km/h	90-100 km/h
1a Taper Length For Lane Closure	35 (1:10)	55 (1:15)	75 (1:20)	90 (1:25)	110 (1:30)
1b Taper Length For Shoulder Work on Where TCPs Used (Min. 3 Cones)	5	8	10	12	15
2 Maximum Distance Between Cones or Tubular Markers for 1a	10	10	10	10	10
3 Minimum Tangent Distance Between Tapers	30	60	90	120	150
4 Distance Between Construction Signs	40	60	80	100	150

**LEGENDS:**

- SIGN STAND
- DELINEATORS
- TCP
- ARROWBOARD TRUCK
- POLE
- REMOVE POLE
- MANHOLE/SERVICE BOX
- NEW BUILD

**SCOPE:**  
- FIBRE OPTIC CABLE SPLICING

**DATES:**  
- TBD

**HOURS:**  
- 7AM – 5PM

**DRAWING #:**  
- SHAW – RPN 622269

**NOTES:**


- ALL TRAFFIC CONTROL DEVICES AND SIGNS TO COMPLY WITH LATEST MOTH MANUAL WORK ON ROADWAY.
- MAINTAIN MINIMUM 3.2m LANE WIDTH
- NOTIFY CMBC FOR CONSTRUCTION



**COMPANY:** DIXON NETWORKS CORPORATION

**CONTACT:** JOHNNY WOO  
**PHONE:** 604-940-8817 EXT. 238

**DIXON**  
NETWORKS CORPORATION

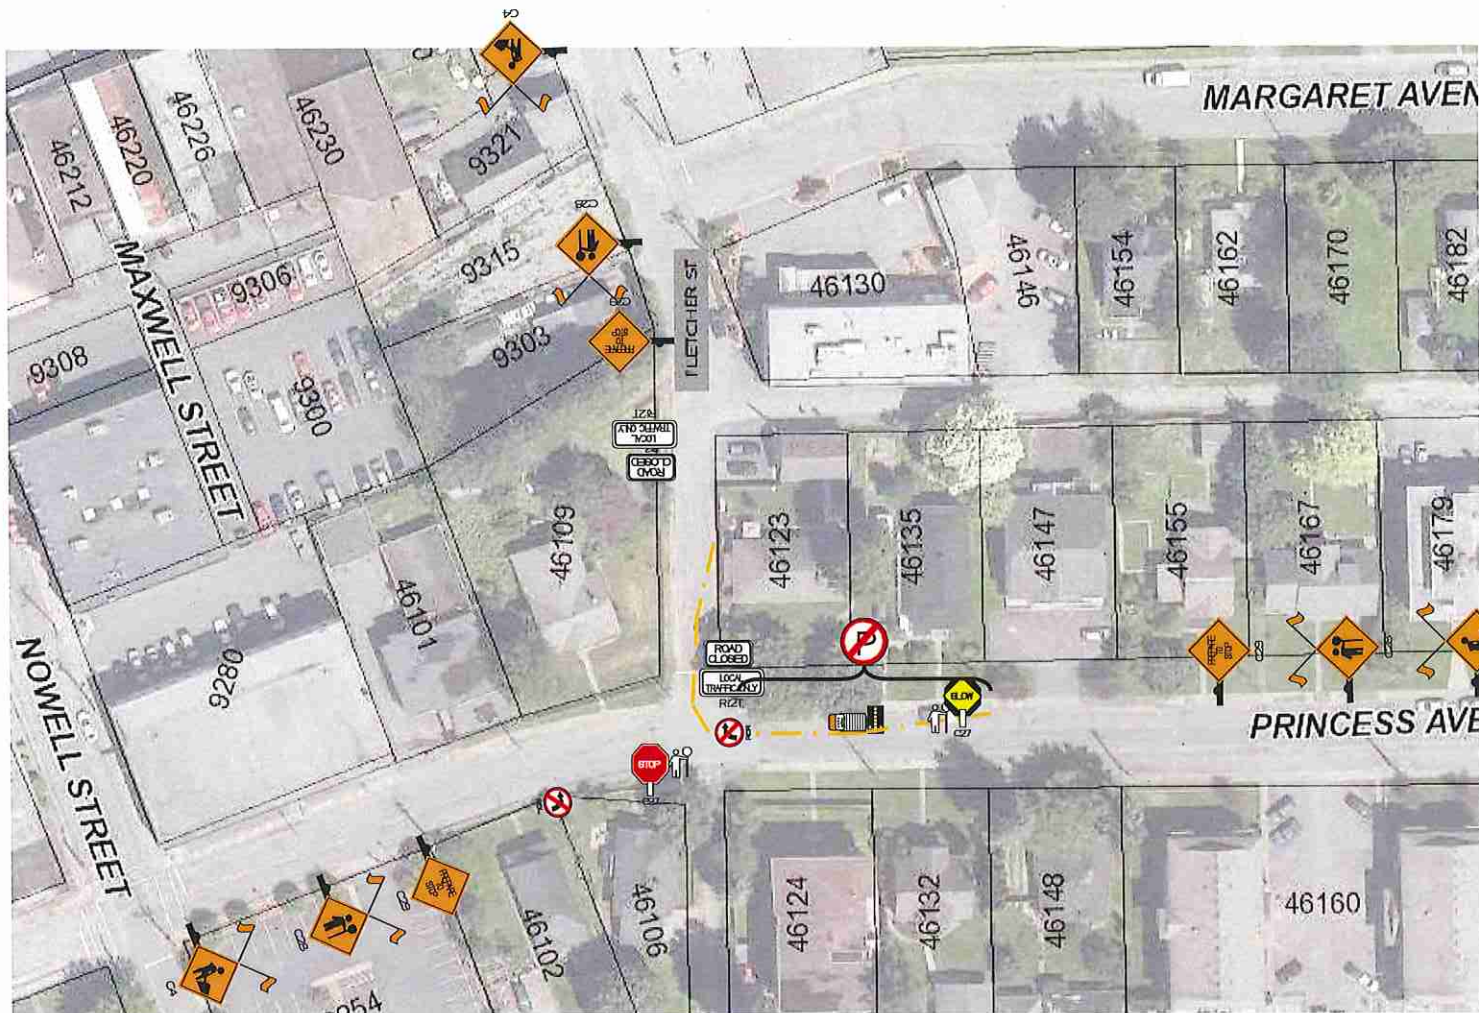

Regulatory Speed Limit	50 km/h	60 km/h	70 km/h	80 km/h	90-100 km/h
1a Taper Length For Lane Closure	35 (1:10)	55 (1:15)	75 (1:20)	90 (1:25)	110 (1:30)
1b Taper Length For Shoulder Work on Where TCPs Used (Min. 3 Cones)	5	8	10	12	15
2 Maximum Distance Between Cones or Tubular Markers for 1a	10	10	10	10	10
3 Minimum Tangent Distance Between Tapers	30	60	90	120	150
4 Distance Between Construction Signs	40	60	80	100	150

**LEGENDS:**

- SIGN STAND
- DELINEATORS
- TCP
- ARROWBOARD TRUCK
- POLE
- REMOVE POLE
- MANHOLE/SERVICE BOX
- NEW BUILD

**SCOPE:**

- FIBRE OPTIC CABLE SPLICING

**DATES:**

- TBD

**HOURS:**

- 7AM – 5PM

**DRAWING #:**

- SHAW – RPN 622269

**NOTES:**

- ALL TRAFFIC CONTROL DEVICES AND SIGNS TO COMPLY WITH LATEST MOTM MANUAL WORK ON ROADWAY.
- MAINTAIN MINIMUM 3.2m LANE WIDTH
- NOTIFY CMBC FOR CONSTRUCTION



**COMPANY:** DIXON NETWORKS CORPORATION

**CONTACT:** JOHNNY WOO  
**PHONE:** 604-940-8817 EXT. 238