


Regulatory Speed Limit	50 km/h	60 km/h	70 km/h	80 km/h	90/100 km/h
1a	35 (1130)	55 (1115)	75 (1120)	90 (1125)	110 (1130)
1b	5	6	10	12	15
2	10	10	10	10	10
3	30	60	90	120	150
4	40	60	80	100	150

LEGENDS:

- SIGN STAND
- DELINEATORS
- TCP
- ARROWBOARD TRUCK
- POLE
- REMOVE POLE
- MANHOLE/SERVICE BOX
- NEW BUILD

COMPANY: DIXON NETWORKS CORPORATION
 CONTACT: JOHNNY WOO
 PHONE: 604-940-8817 EXT. 238

DIXON
 NETWORKS CORPORATION

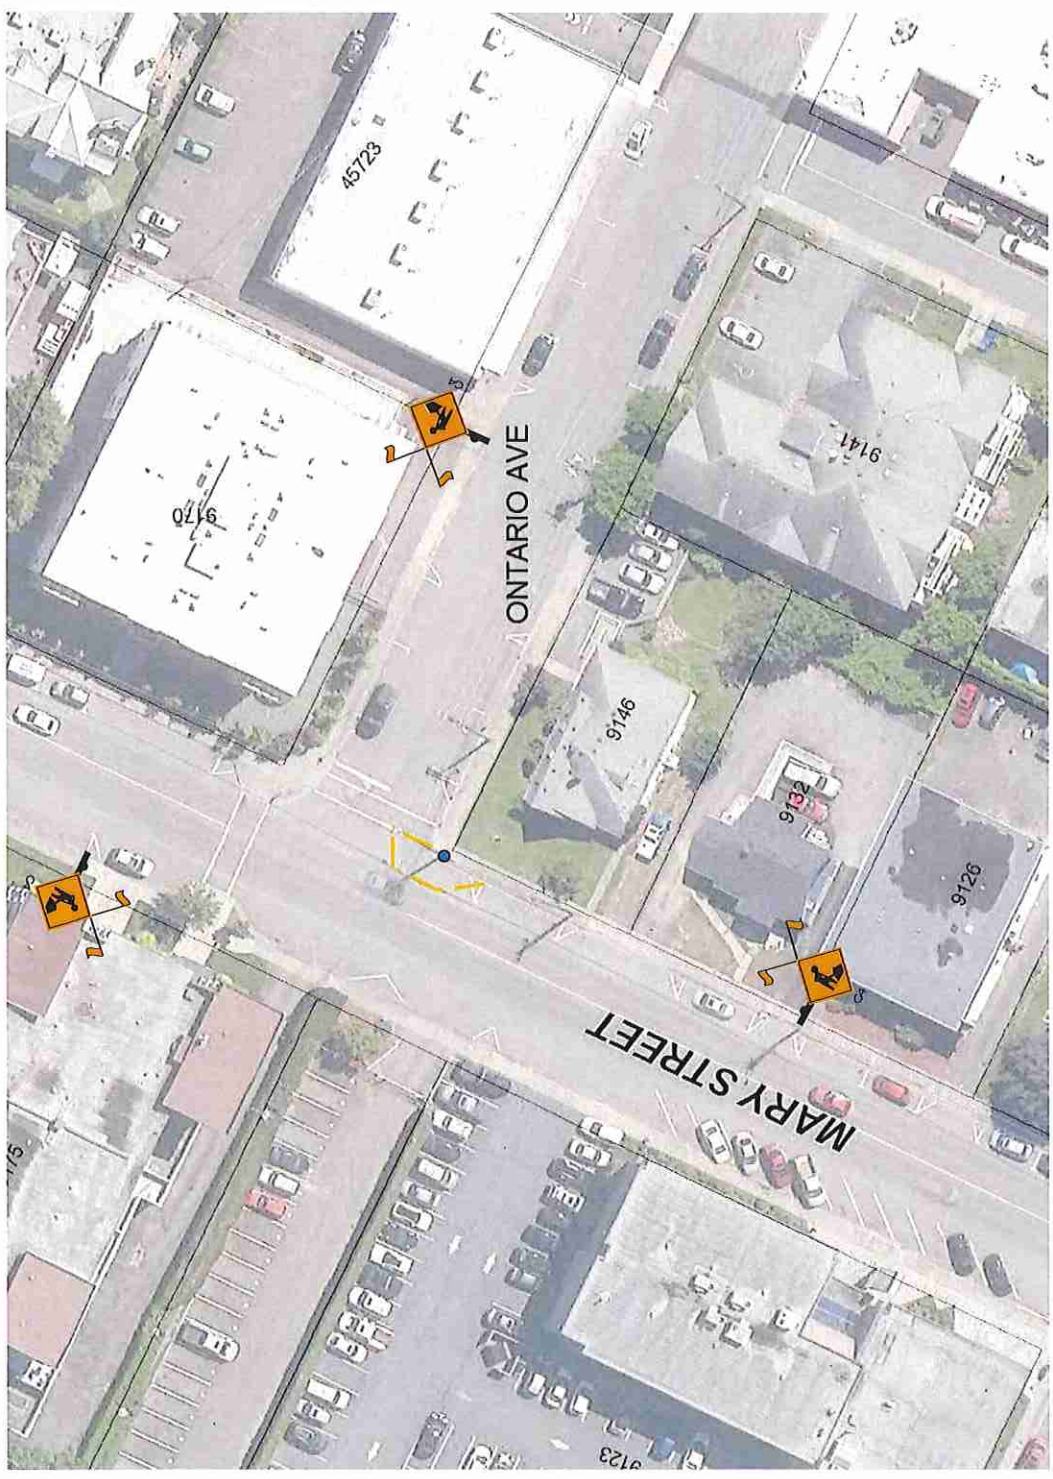

PG 02

NOTES:

- ALL TRAFFIC CONTROL DEVICES AND SIGNS TO COMPLY WITH LATEST MOTH MANUAL WORK ON ROADWAY.
- MAINTAIN MINIMUM 3.2m LANE WIDTH
- NOTIFY TRANSIT FOR CONSTRUCTION

SCOPE: - FIBRE OPTIC CABLE INSTALLATION

DATES: - TBD

HOURS: - 7AM - 5PM

DRAWING #: - SHAW - RPN 575855