


FORTIS BC GAS
47115 HOPE RIVER RD.
GAS SERVICE INSTALLATION

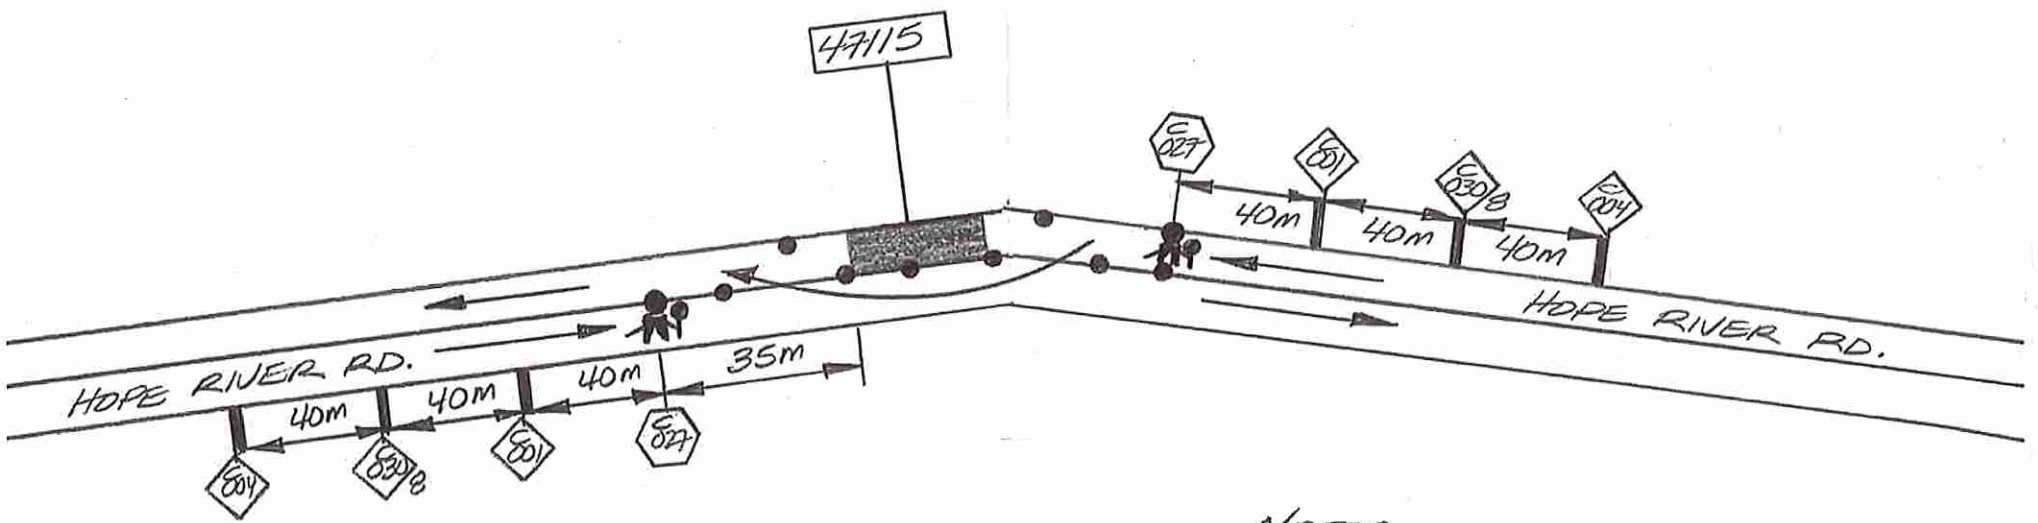

NOTES
FIG. 3.4.1. TRAFFIC MANUAL
LANE CLOSURE WITH TCPS
TWO LANE - TWO WAY ROADWAY.