


FORTIS BC GAS
GAS SERVICE INSTALLATION
51529 - OLD YALE RD

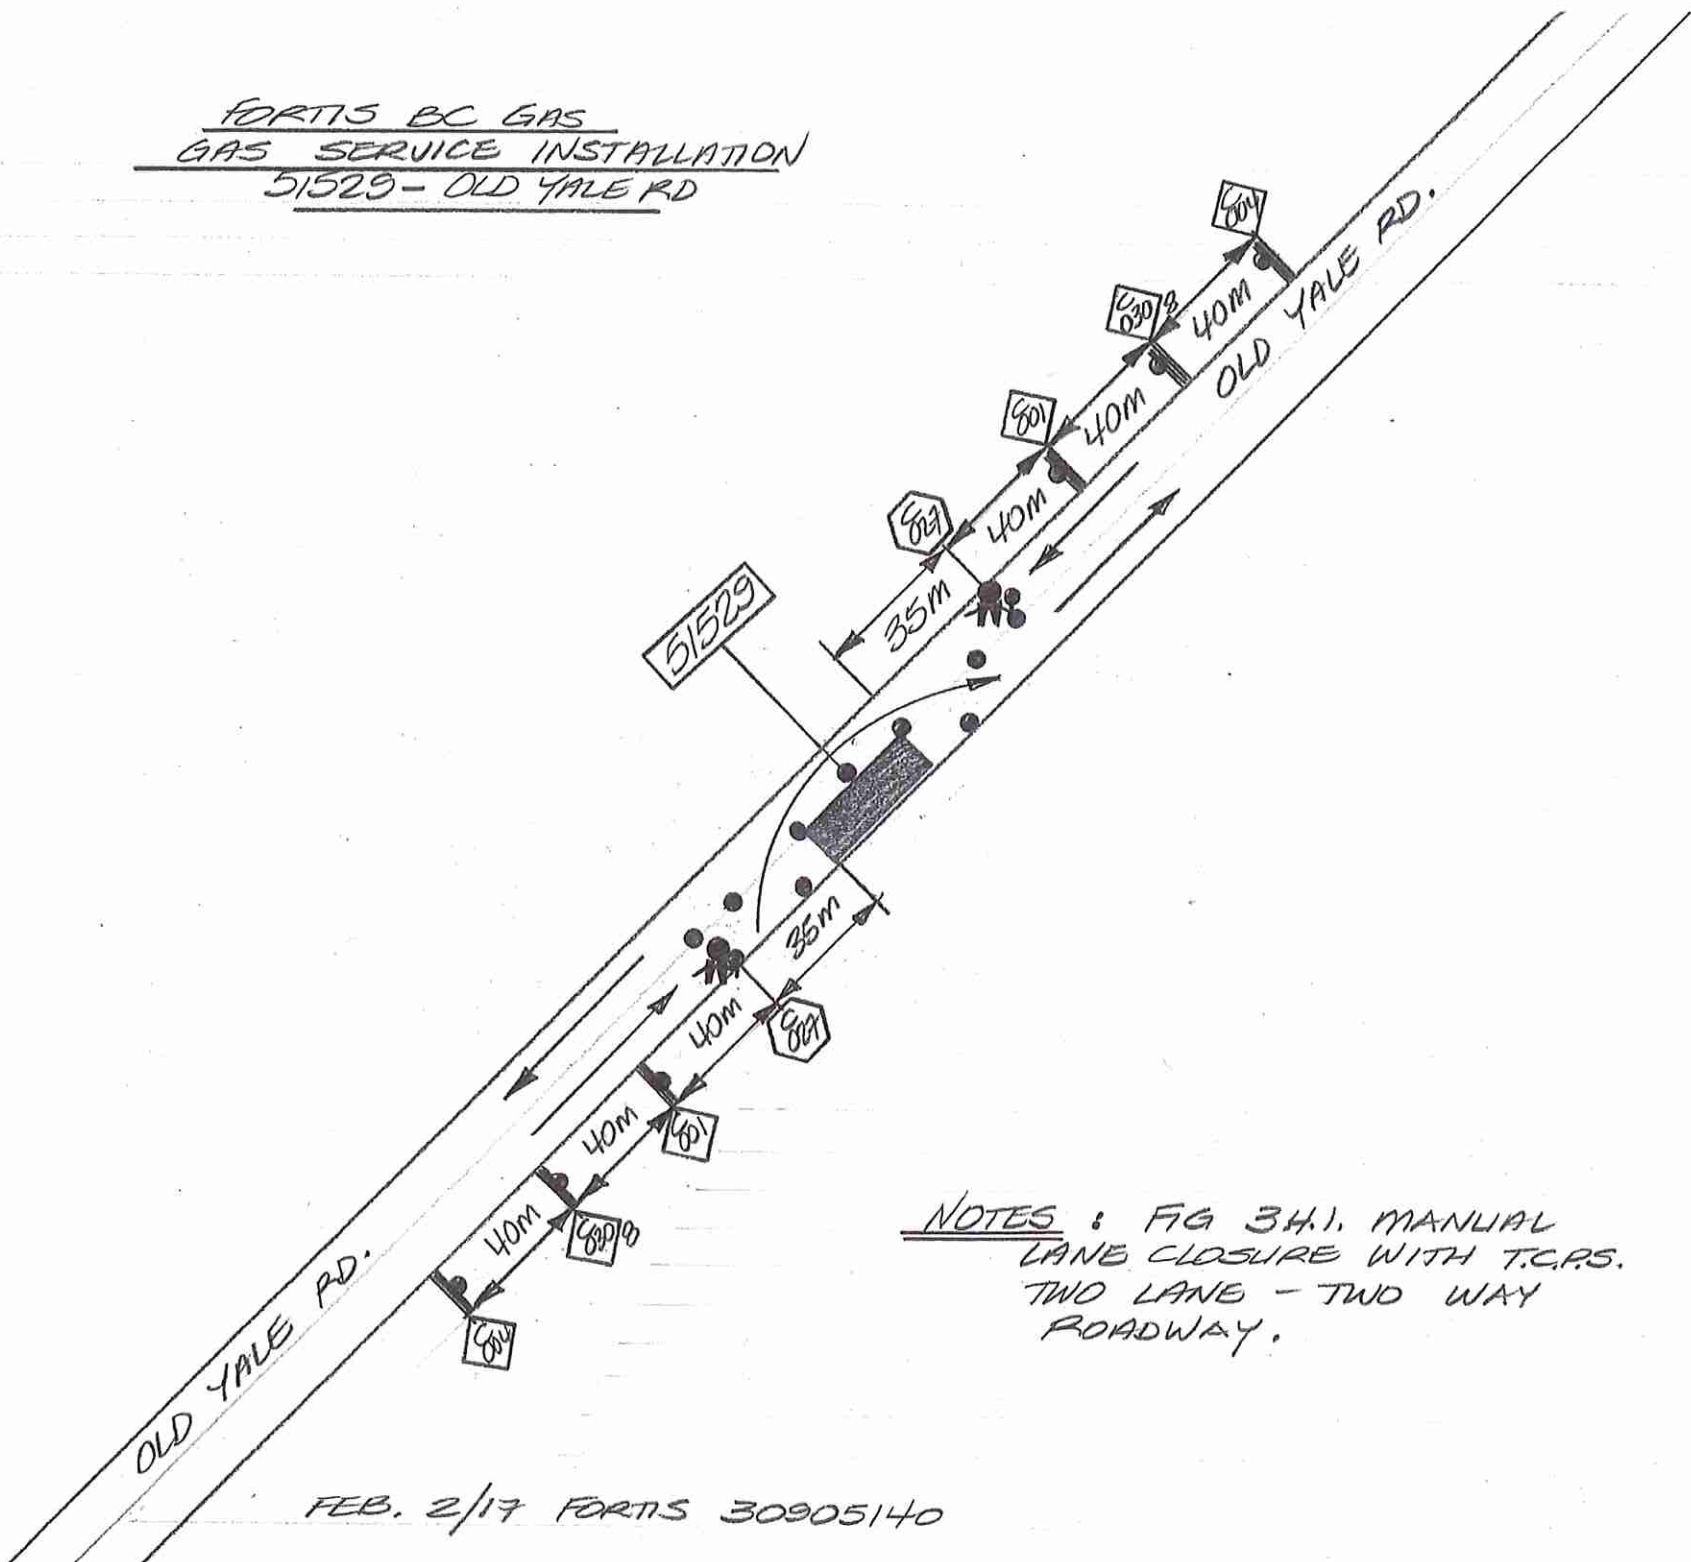

NOTES : FIG 34.1. MANUAL
LANE CLOSURE WITH T.C.P.S.
TWO LANE - TWO WAY
ROADWAY.

FEB. 2/17 FORTIS 30905140