


**Figure 3.5.1 One Lane Closed (Near Side)
- Two Lane Two-way Intersection**

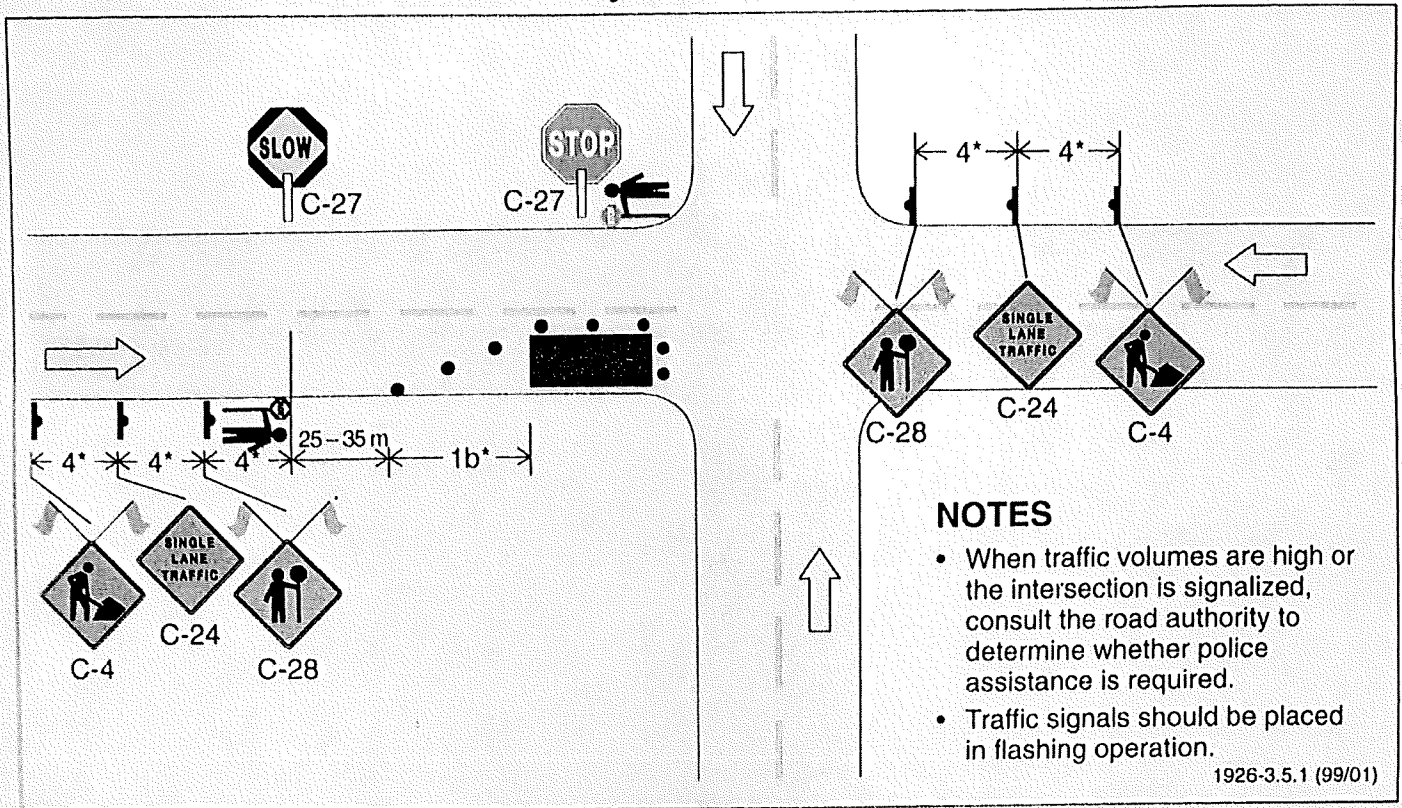

SEE TABLE A