




Date: March 22nd, 2018 Author: Julie Boone 604-506-6933 Project: 6924.7MK177  
 Universal Flagging: 170-8061 Lougheed Hwy. Burnaby, BC V5A 1W9 Office: 604-444-3732 Dwg: 001

Comments:

EUROVIA  
 ALEX LUO: 604-789-6637


City of Chilliwack  
 Job location: Chilliwack River Rd and Promontory Rd  
 Closure description: SLAT in all directions  
 Tentative date and hours: April 2 to April 27, 2018  
 Job description: duct, signal and streetlight installation.  
 Note: bus stop relocation required upon lane closure approval  
 Traffic specifications based on the Traffic Management Manual for Work on Roadways 2015  
 Traffic Plan based on a 50 km/h speed zone

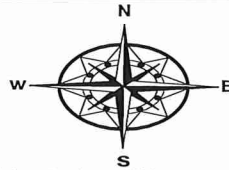

Advanced Warning Sign distances may be shortened due to Urban block length

TCPs to SLAT  
 Moving Working Zone  
 TCPs to assist pedestrians and cyclists when needed.

**NO LANE CLOSURES WILL TAKE PLACE DURING  
 7AM-9AM OR 3PM-5PM**

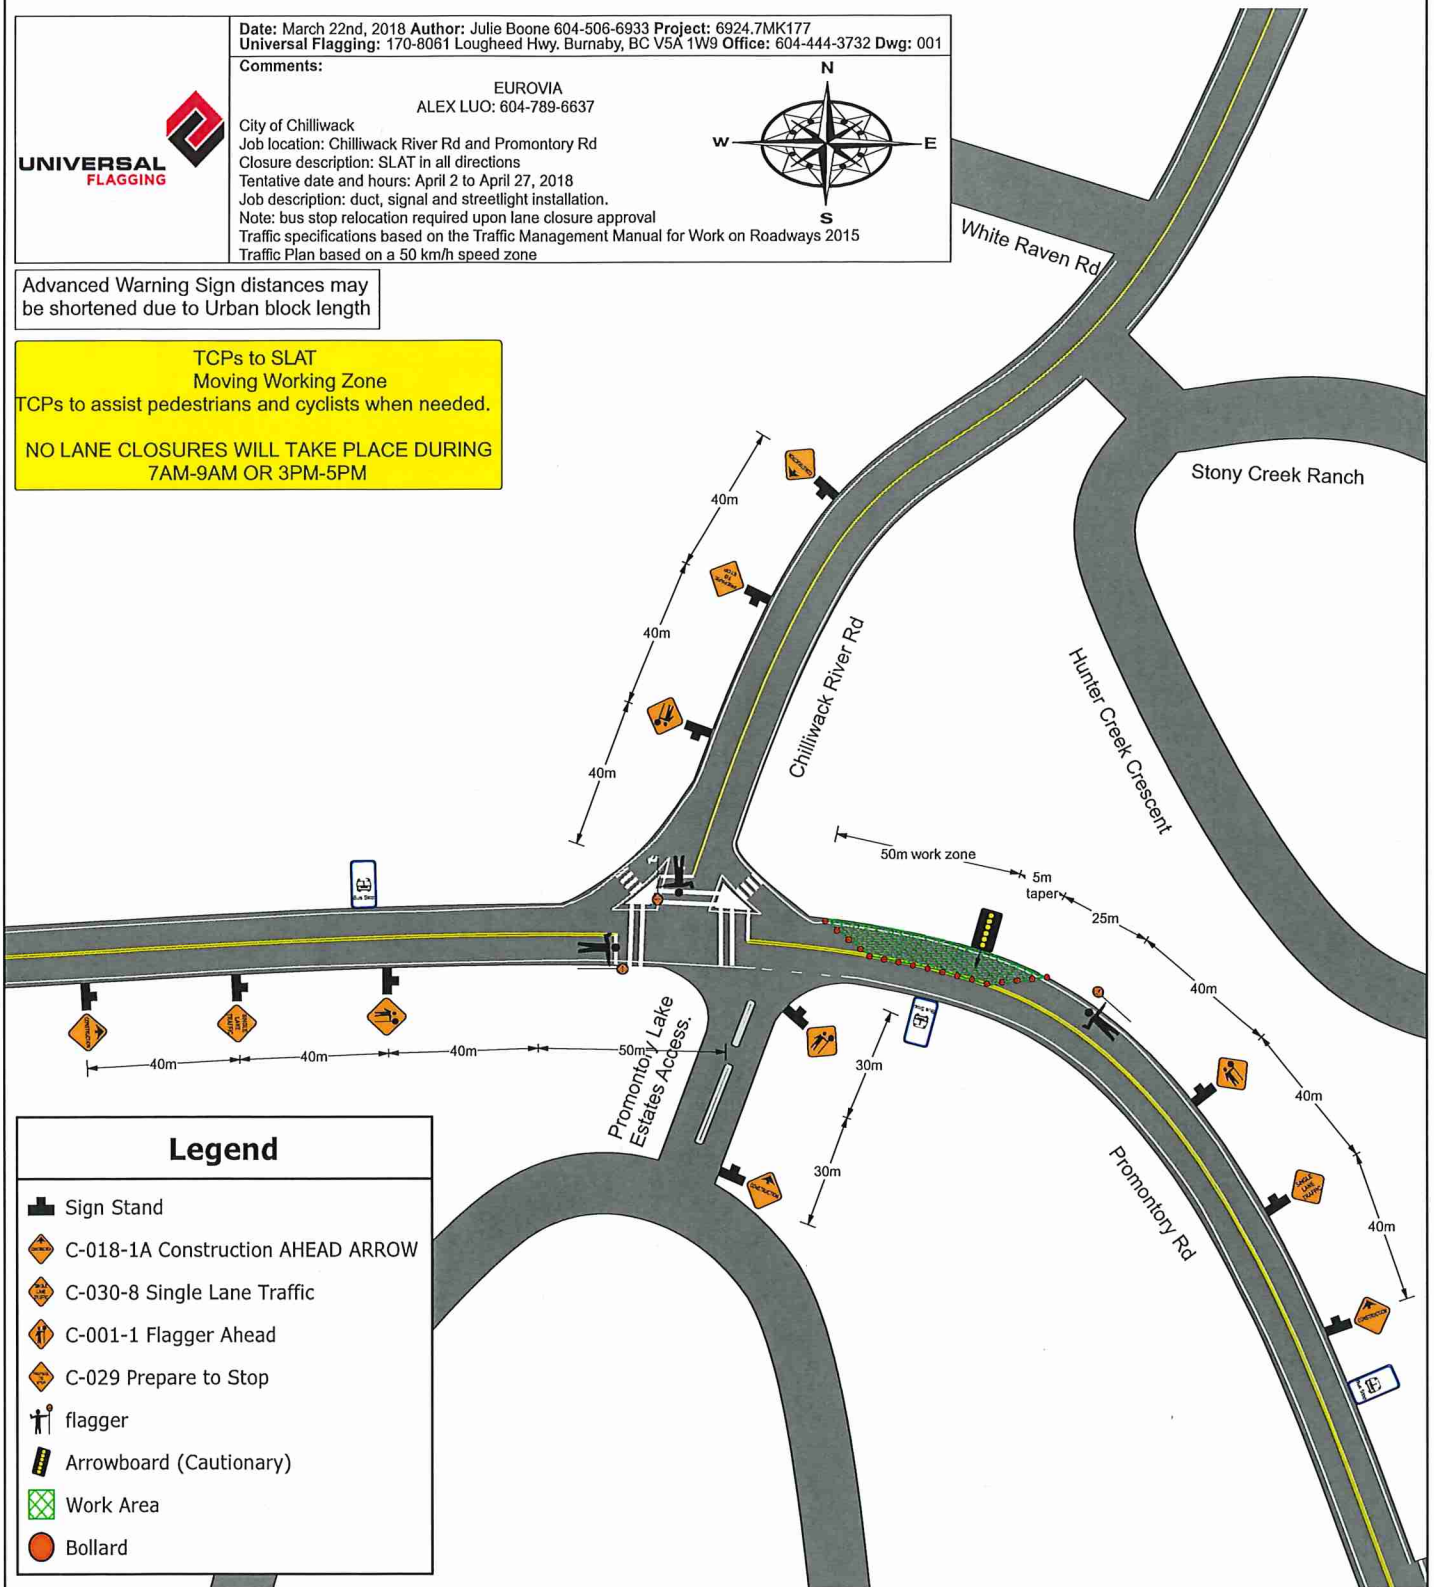

### Legend

- Sign Stand
- C-018-1A Construction AHEAD ARROW
- C-030-8 Single Lane Traffic
- C-001-1 Flagger Ahead
- C-029 Prepare to Stop
- flagger
- Arrowboard (Cautionary)
- Work Area
- Bollard