


FORTIS BC GAS
GAS SERVICE ABANDONMENT
8780 - BUTCHART ST

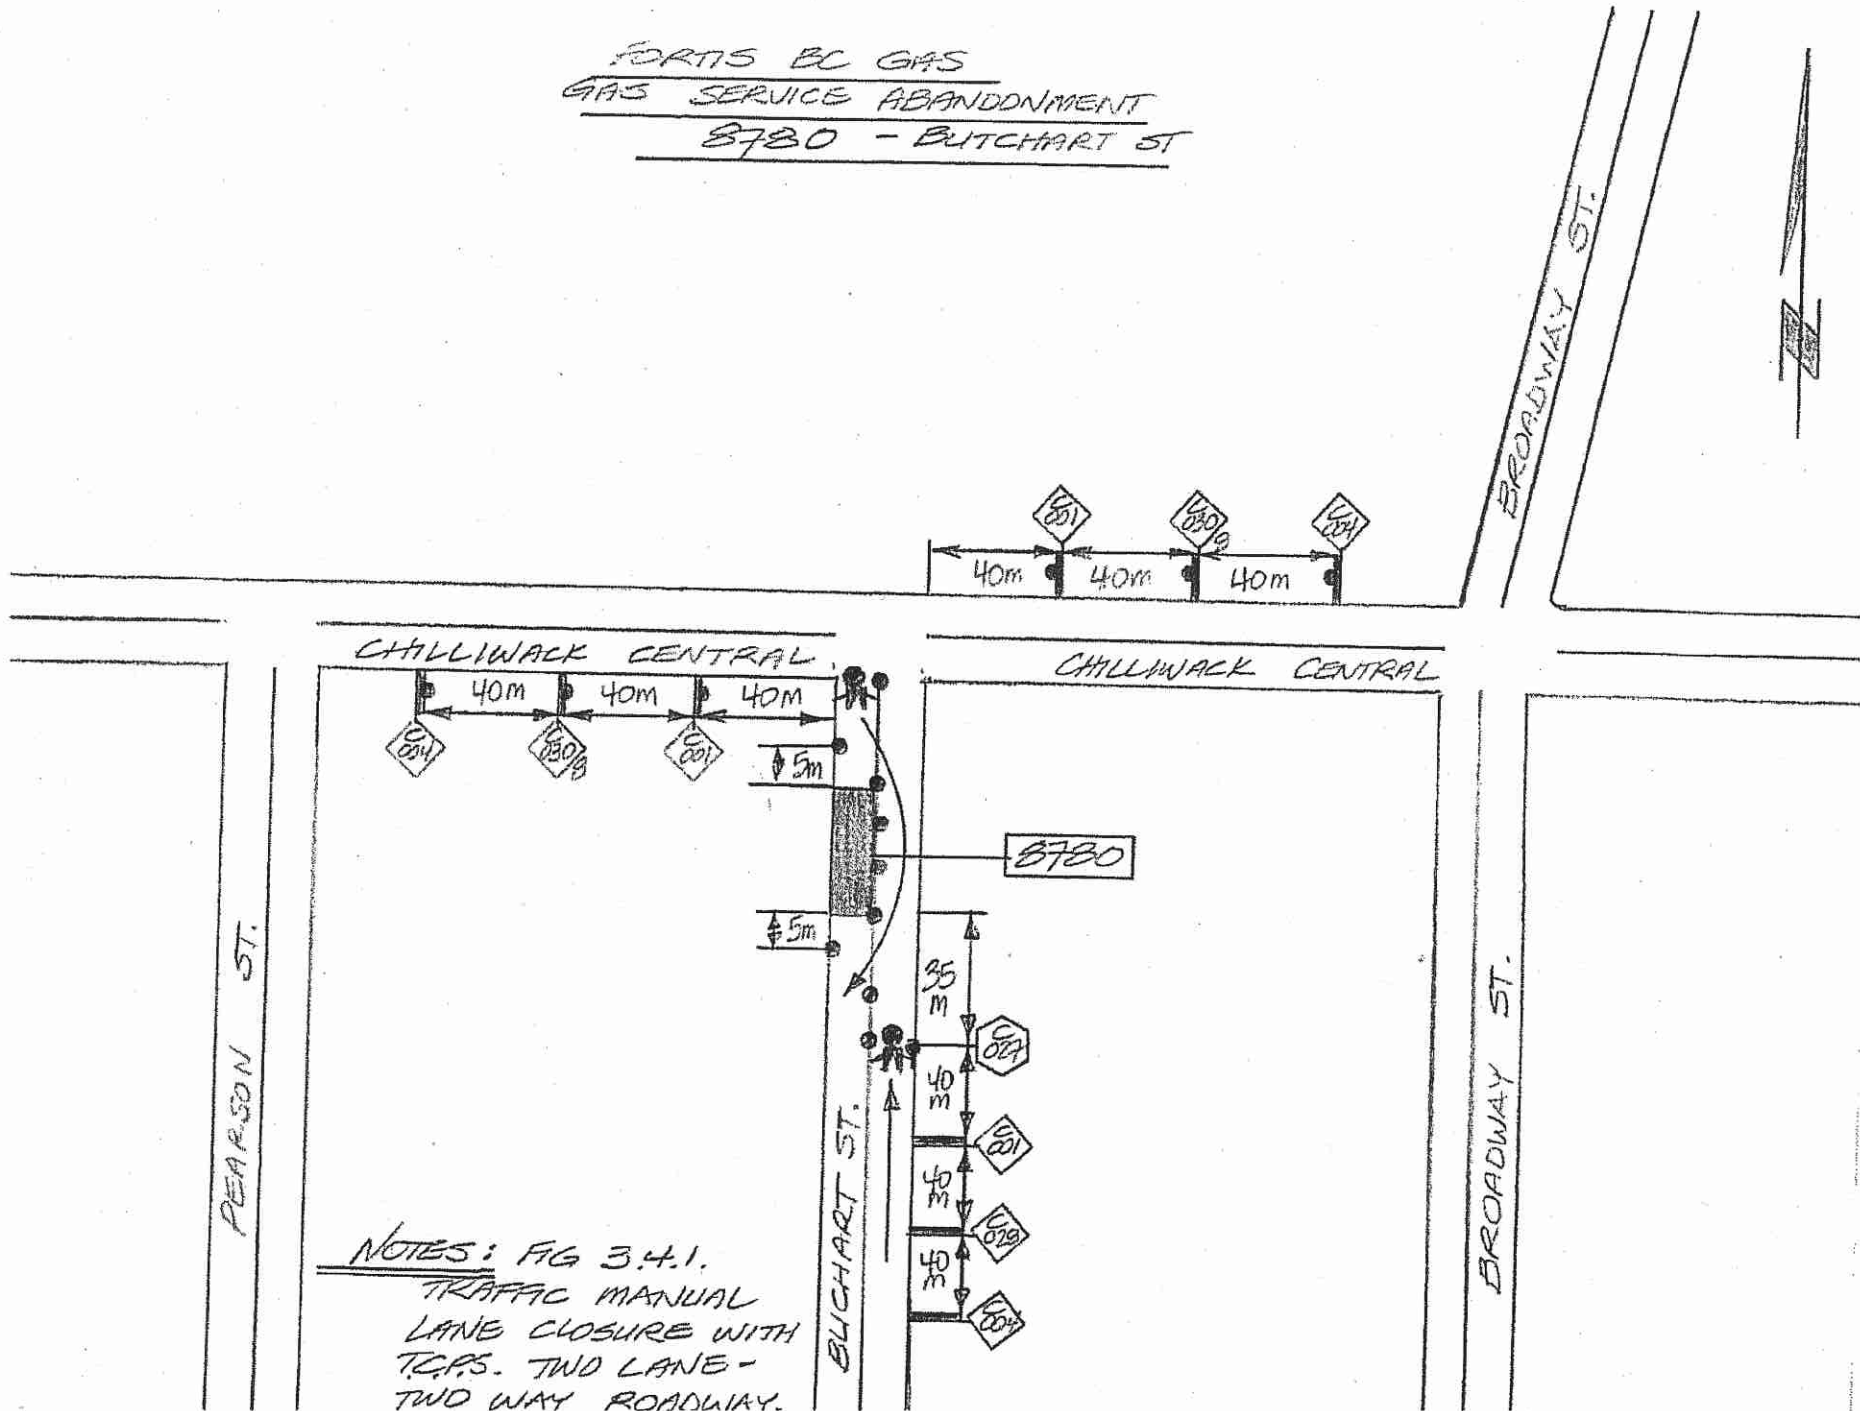

NOTES: FIG 3.4.1.
 TRAFFIC MANUAL
 LANE CLOSURE WITH
 T.C.P.S. TWO LANE -
 TWO WAY ROADWAY.

4110269916



Nearest Intersection: Butchart St and Chilliwack Central Rd.
Distance from lot to intersection is 66 meters (20 degrees West of North).
View Scale: 1:1000

8780 Cutchart St, Chilliwack
Order #: 30934878 Prem #: 10068641 City Limits: Chilliwack
X: 1296559273.00 Y: 469074761.00
2017/06/26